


STATO DI PROGETTO_ PLANIMETRIA PIANO TERRA scala 1:100

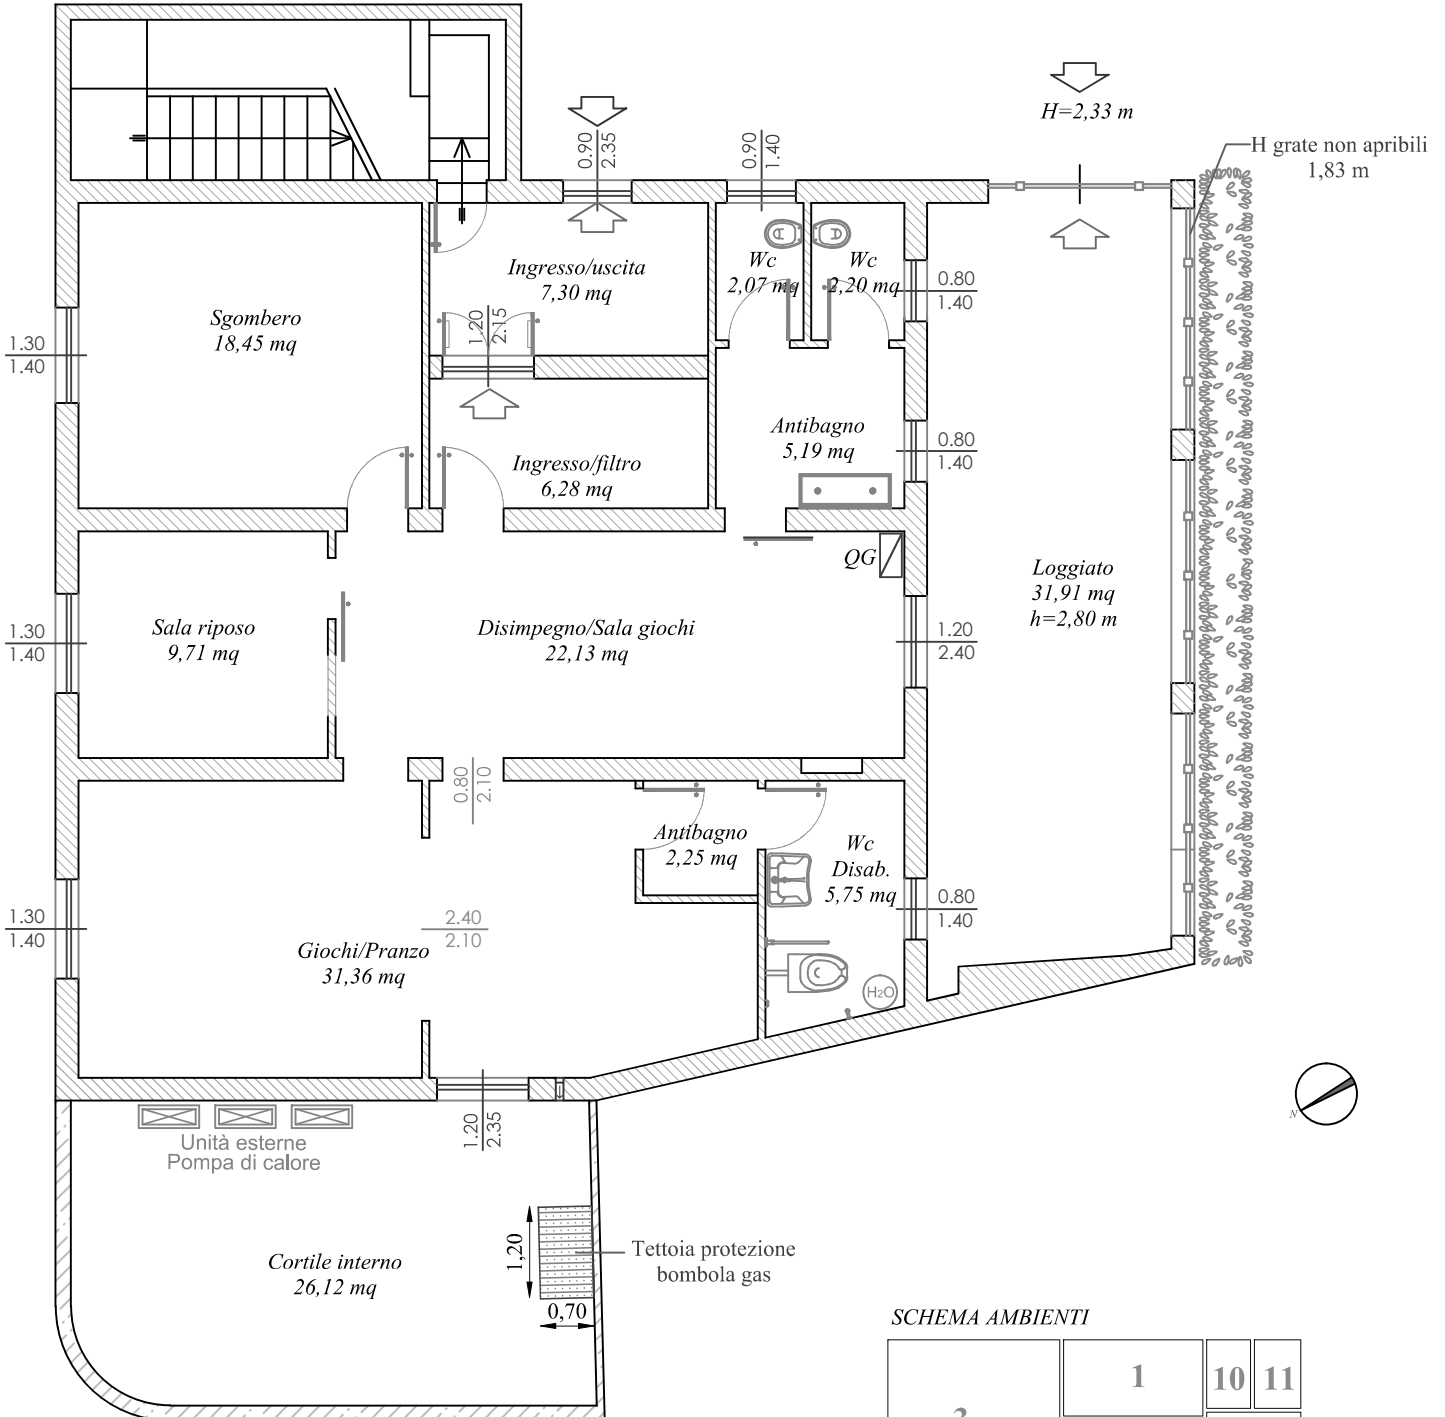

1
2
3
4
5
6
7
8
9
10
11

AMBIENTI	AREA	1/8	FIN
Ingresso/uscita edificio	7,30 mq	0,91 mq	0,90*2,3=2,07
Ingresso/filtro	6,28 mq	-	-
Sgombero	18,45 mq	2,25 mq	1,30*1,40=1,82
Sala riposo	9,71 mq	1,21 mq	1,30*1,40=1,82
Giochi/pranzo	31,36 mq	3,96 mq	1,82+2,82=4,64
Dis/Sala giochi	22,13 mq	2,77 mq	1,20*2,40=2,88
Antibagno_Adulti	2,25 mq	-	-
WC_Adulti	5,75 mq	0,72 mq	0,80*1,40=1,12
Antibagno_Bambini	5,19 mq	0,65 mq	0,80*1,40=1,12
WC_1_Bambini	2,07 mq	0,26 mq	0,90*1,40=1,26
WC_2_Bambini	2,20 mq	0,28 mq	0,80*1,40=1,12

SCHEMA AMBIENTI

